


# Site Plan

Version 2 - 19/02/2024  
Drawing Status  
**Preliminary Not  
For Construction**

**GENERAL**  
All dimensions, site and soil conditions to be verified on site by builder prior to ordering or placing any materials. National Construction Code of Australia.  
Do not scale drawings.  
This drawing is copyright.

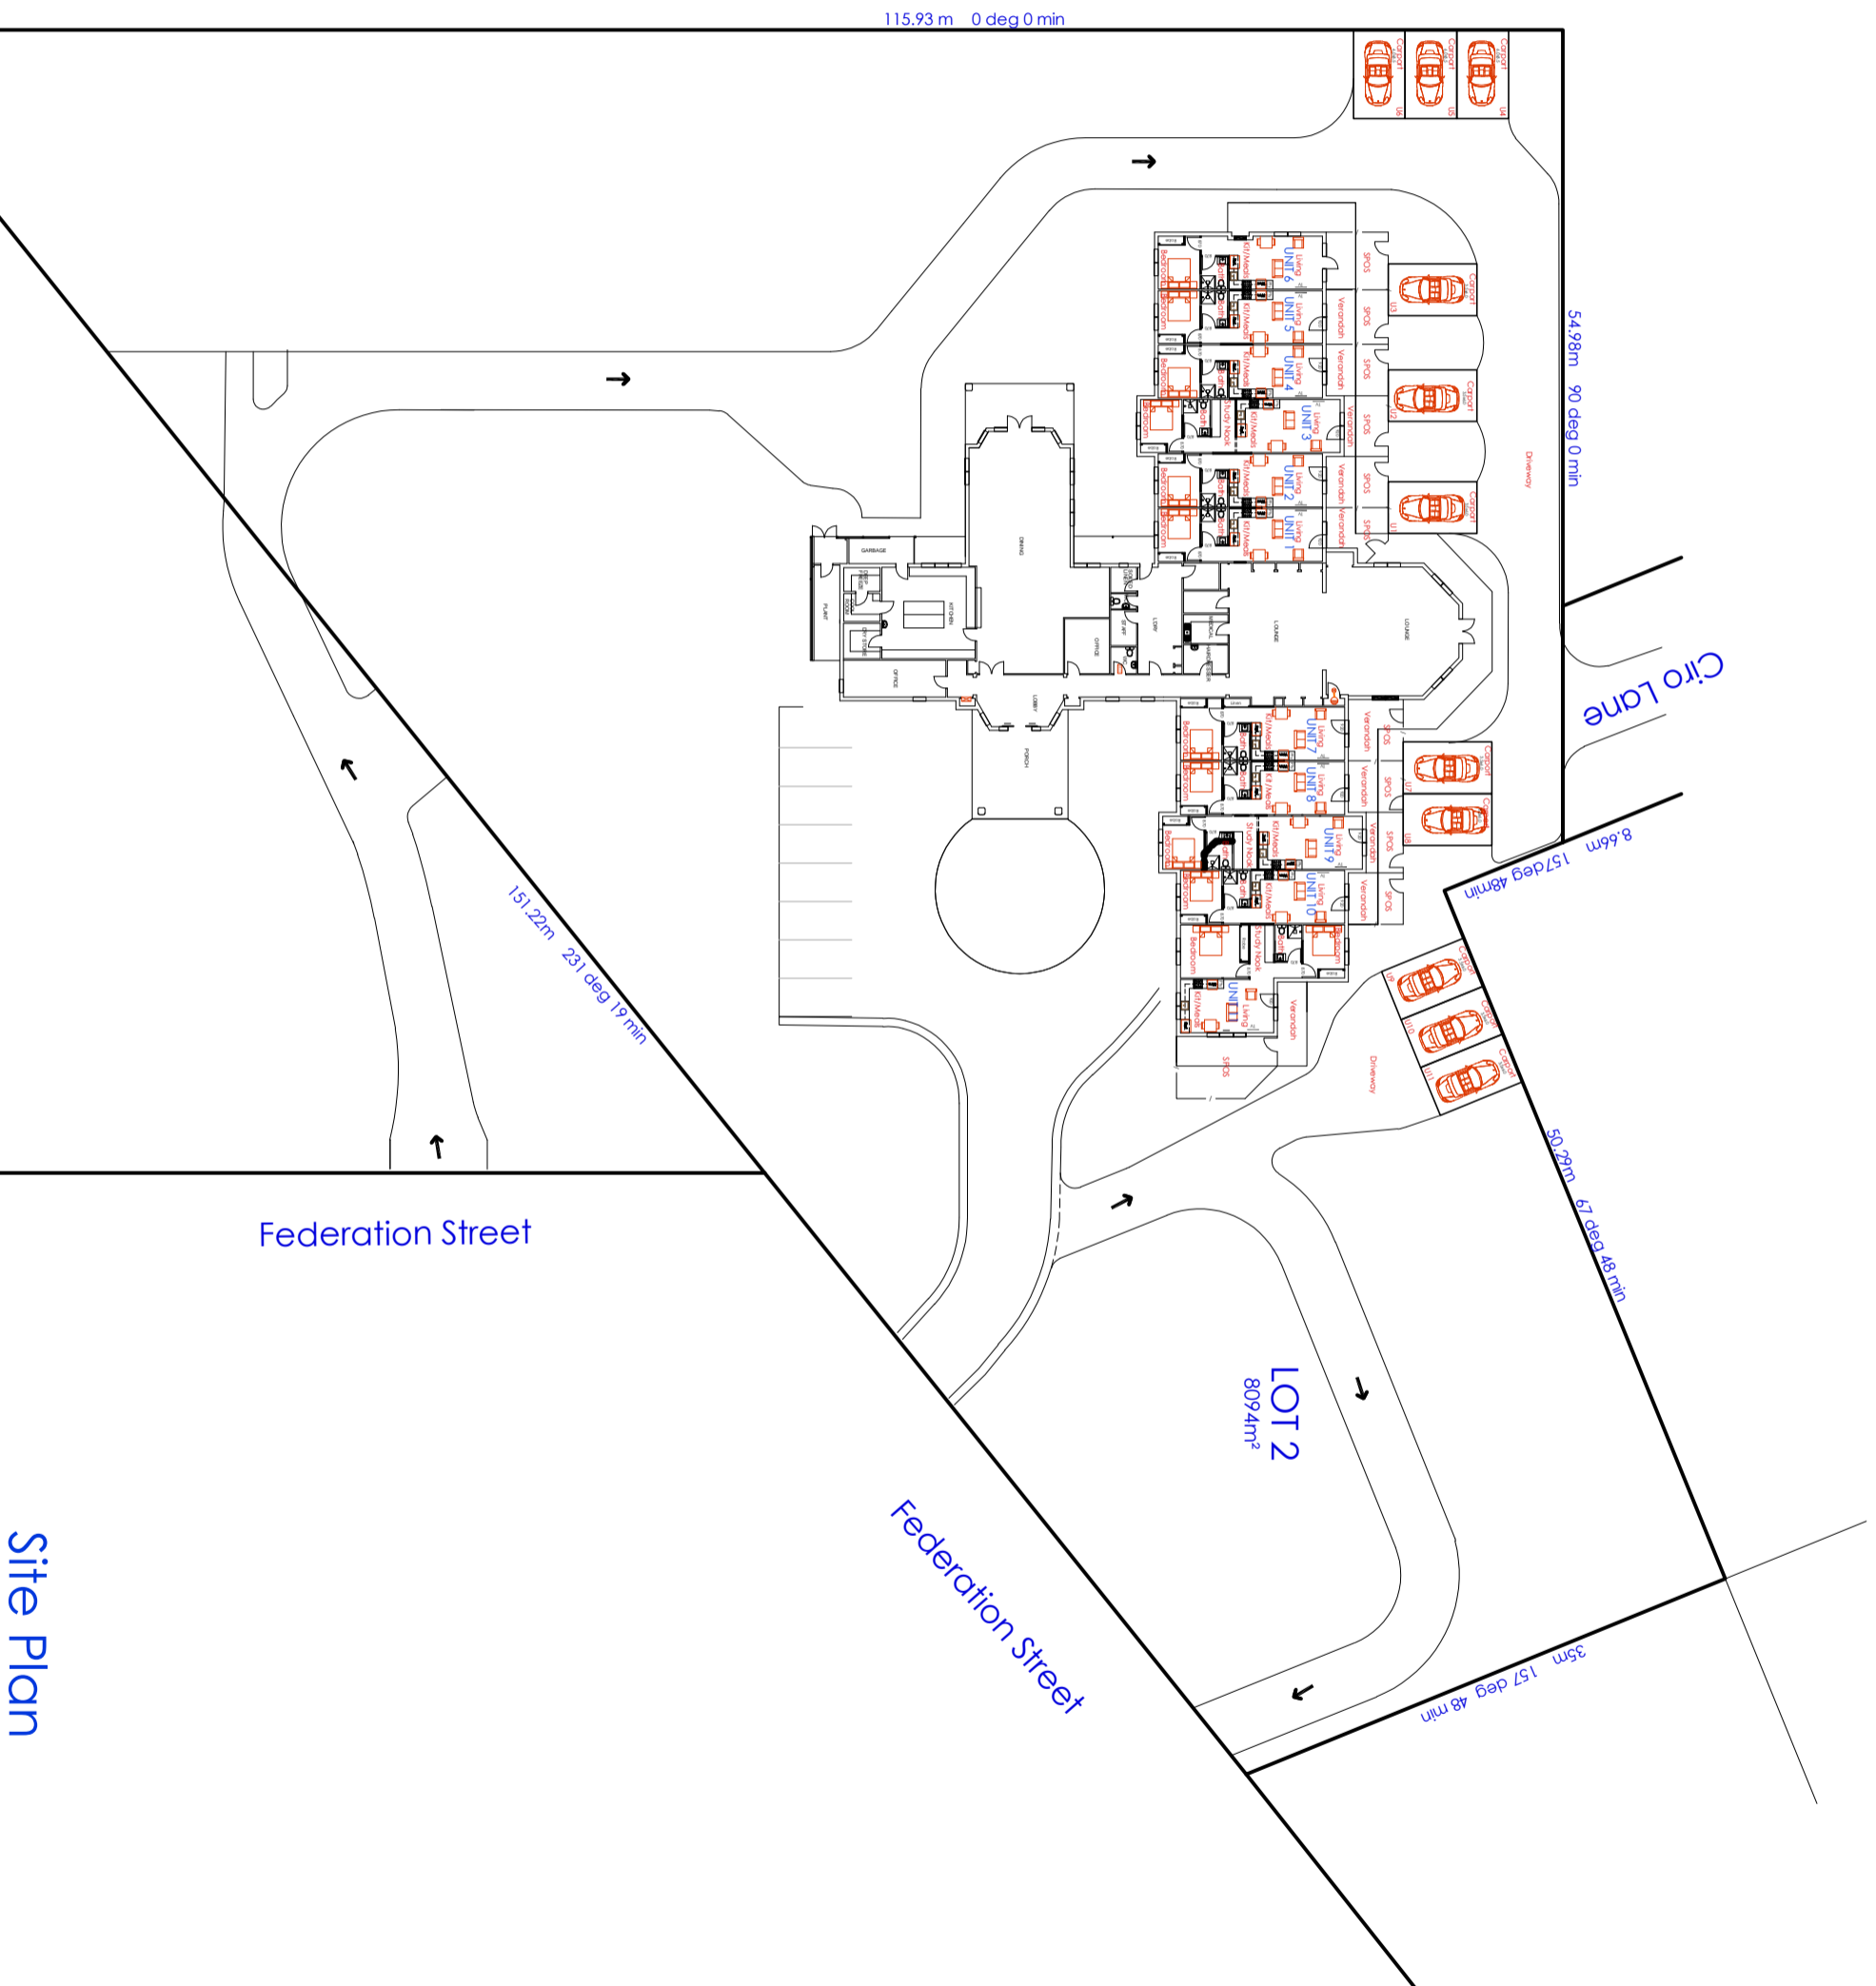

## Site Plan

**CLIENT**  
Barwio Homestead

**PROJECT**  
Proposed Units  
8 Federation Street  
Nathalia VIC 3628

**DATE**  
December 2023

**DRAWN**  
C. Parkinson

**DESIGN**  
Client

**CHECKED**  
B. Mactier

**SCALE**  
1:250 @ A1 Sheet

**Print in Colour**

**REGISTRATION NUMBERS**  
VIC CDP-AD 56576

**SHEET NUMBER**  
TP 1 of 3

**JOB NUMBER**  
25148

Bruce Mactier & Associates Pty. trading as



**BRUCE MACTIER**  
BUILDING DESIGNERS  
WE BUILD ON YOUR IDEAS

Level 2, 4 Westford St, Shepparton  
1-13 Sydney St, Kinnore  
(03) 58 221 255  
admin@brucemactier.com  
www.brucemactier.com.au

54.98m 90 deg 0 min

8.66m  
157 deg 48 min

50.29m  
67 deg 48 min

115.93 m 0 deg 0 min

# Floor Plan

Version 2 - 19/02/2024  
Drawing Status  
Preliminary Not  
For Construction

CLIENT  
Barwo Homestead

PROJECT  
Proposed Units  
8 Federation Street  
Northcote VIC 3628

DATE  
December 2023

DRAWN  
C. Parkinson

DESIGN  
Client

CHECKED  
B. Macclier

SCALE  
1:100 @ A1 Sheet


Print in Colour

REGISTRATION NUMBERS  
VIC CDP-AD 56576

SHEET NUMBER  
TP 2 of 3


JOB NUMBER  
25148

Bruce Macclier & Associates Pty trading as




**BRUCE MACCLIER**  
BUILDING DESIGNERS  
WE BUILD ON YOUR IDEAS


Level 2, 4 Wellford St, Shepparton  
11-13 Sydney St, Koroore  
(03) 88 221 255  
gd@bruce-macclier.com  
www.bruce-macclier.com.au

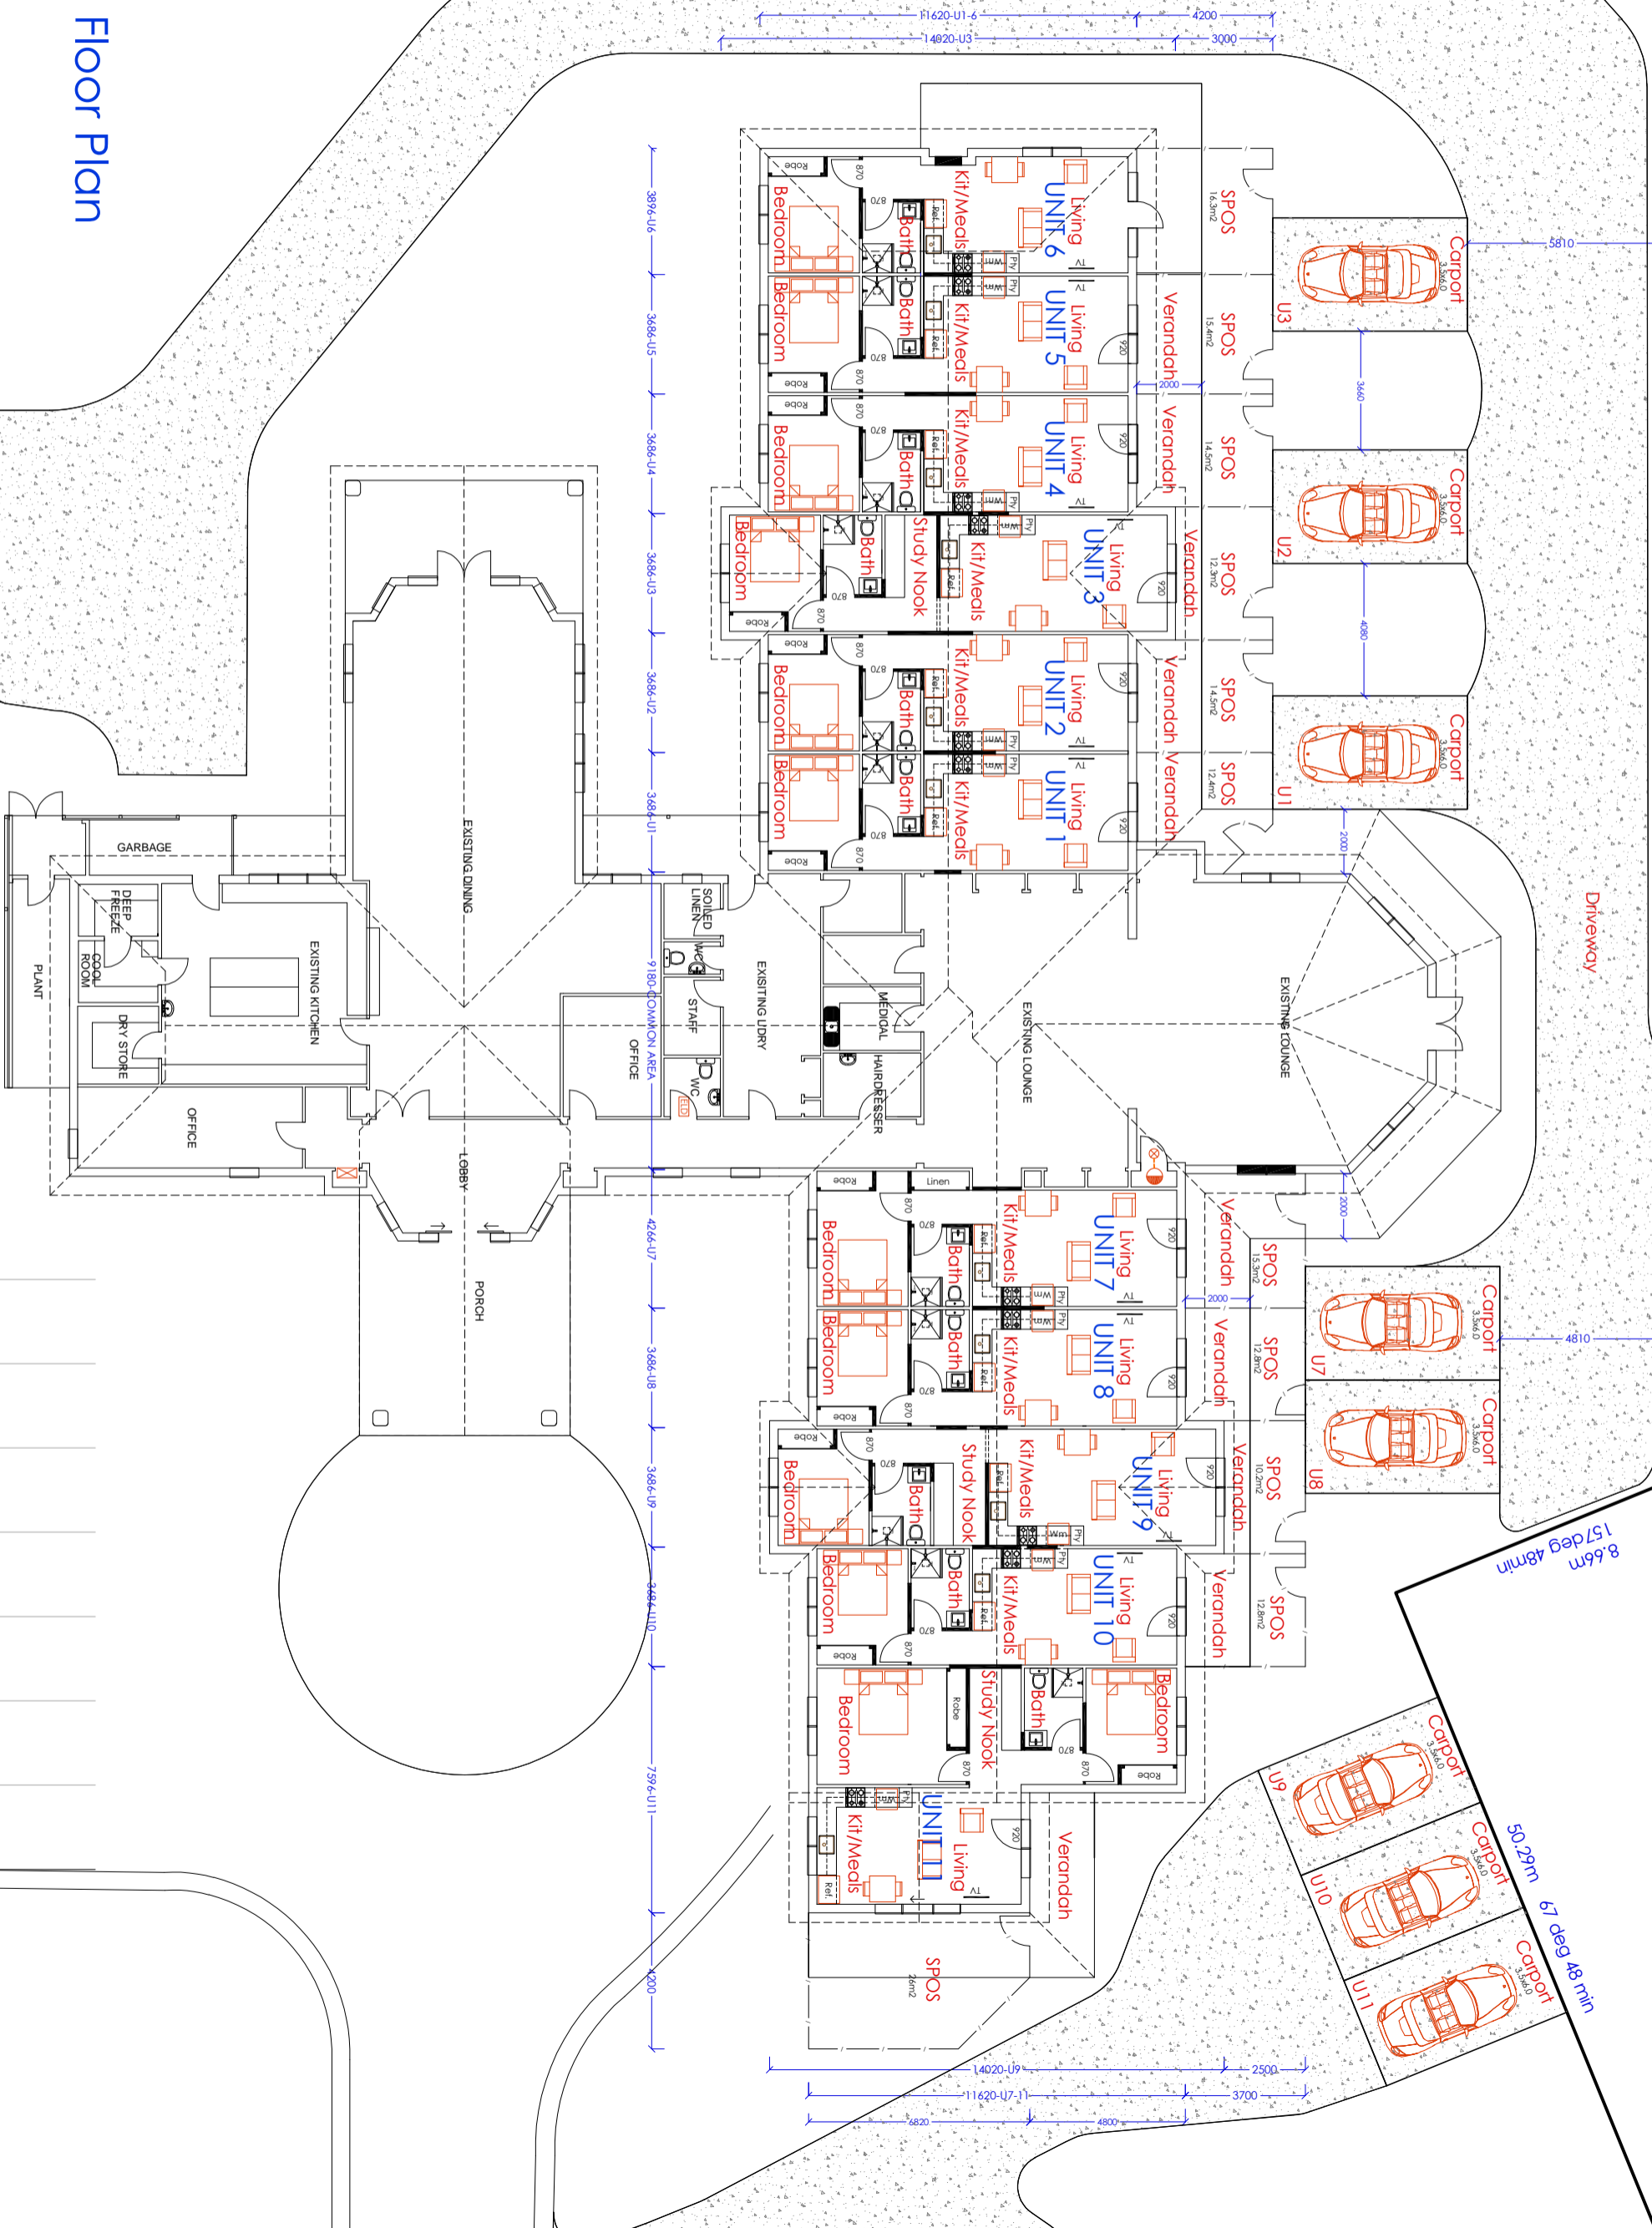

# Floor Plan

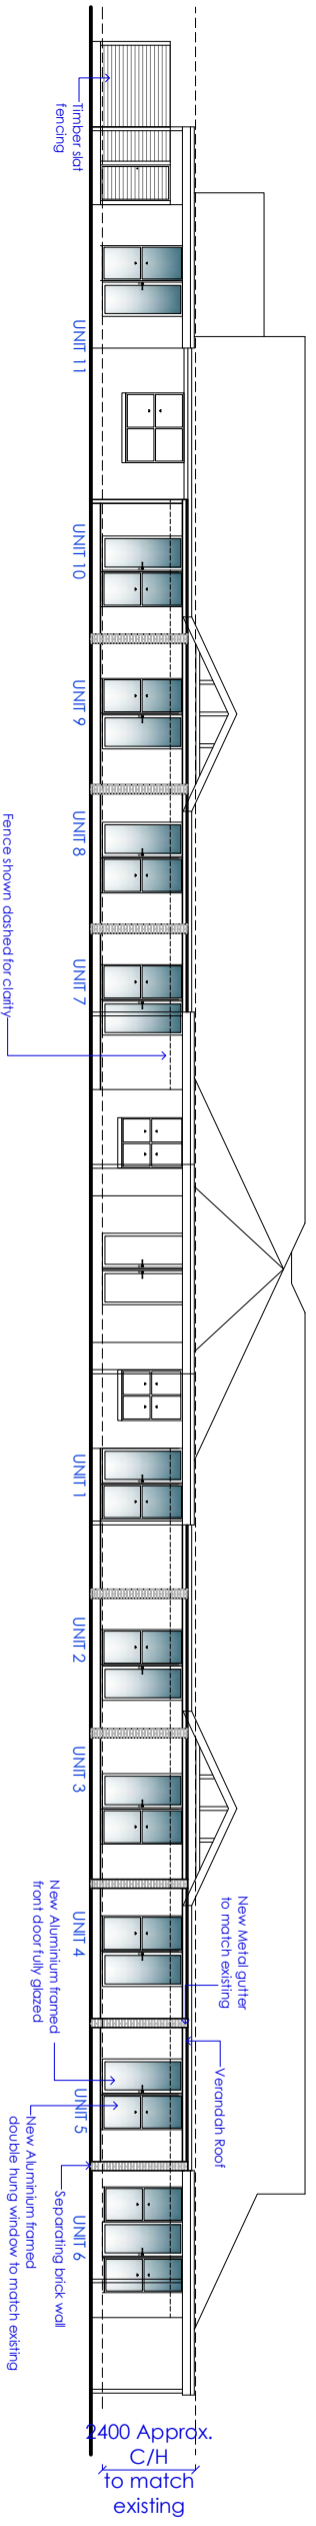

**North Elevation**

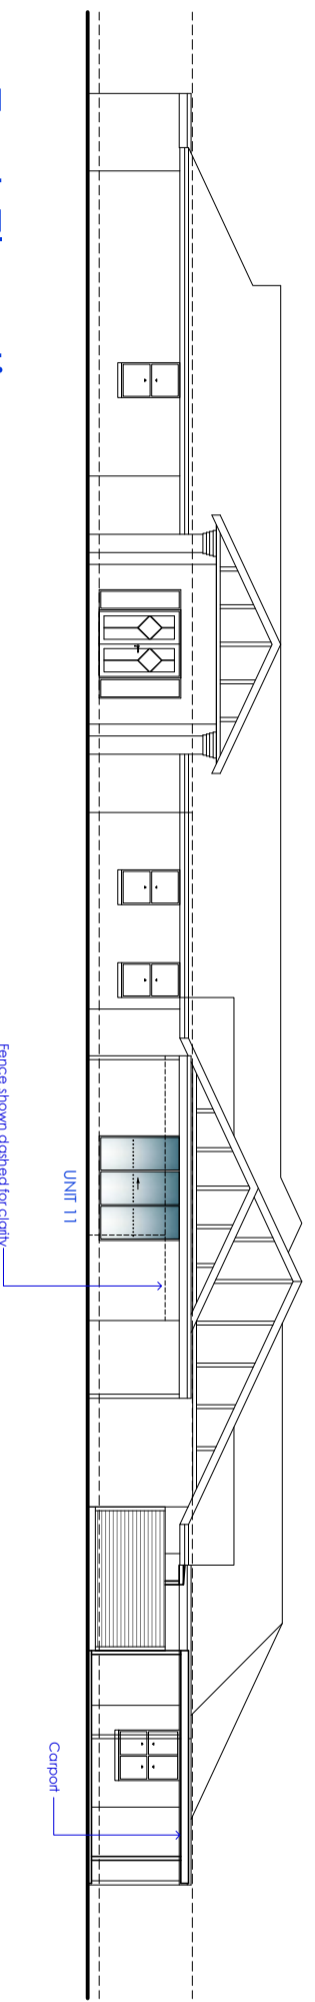

**East Elevation**

CLIENT	Borwio Homestead
PROJECT	Proposed Units 8 Federation Street Nathalia VIC 3628
DATE	December 2023
DRAWN	C. Parkinson
DESIGN	Client
CHECKED	<b>B. Mochter</b>
SCALE	1:100 @ A1 Sheet
Print in Colour	
REGISTRATION NUMBERS	VIC CDP-AD 56576
SHEET NUMBER	TP 3 of 3
JOB NUMBER	25148

Bruce Mactier & Associates Pty. trading as



**BRUCE MACTIER**  
 BUILDING DESIGNERS  
 WE BUILT ON YOUR IDEAS

Level 2, 4 Walsford St, Shepparton  
 1-13 Sydney St, Kinnore  
 (03) 58 221 255  
 admin@brucemactier.com  
 www.brucemactier.com.au