


This measurement point is 89m from the HOLD POINT which is 45m from the runway center line. Begin at this point and measure out in both directions. Refer Note 1 and Note 2.

according to the latest copy of the Wiring Rules, and the required electrical safety certificate supplied to the Moira Shire at completion of the work.

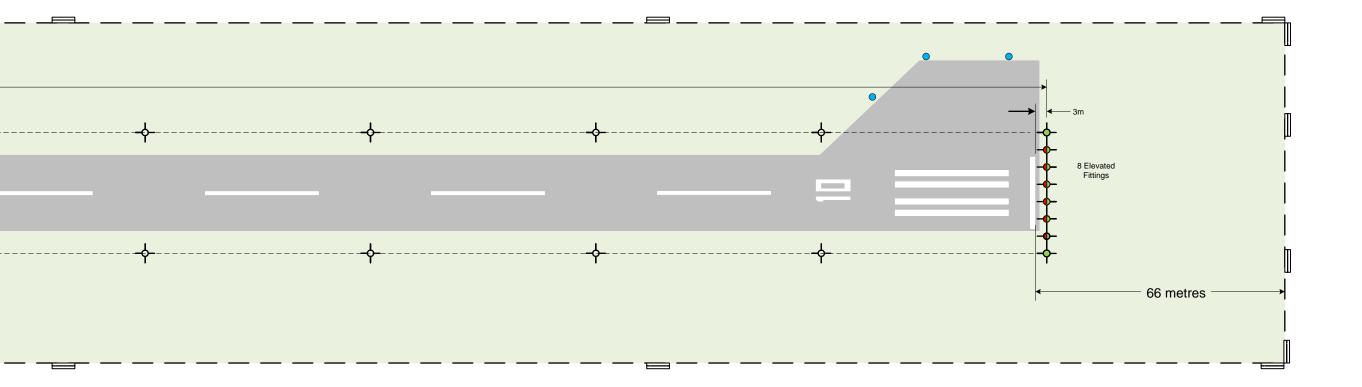


Cable Type: (4,000 m)

Prysmian 3KV 6X1C XLPE/NJ Airfield BK Product Code 5015942

Runway Edge (Clear) Elevated	36	PAL LED White
Outer Threshold (Green Omnidirectional) Elevated	04	PAL LED Green
Threshold/End (Green/Red) Elevated	06	PAL LED Green/Rec
Threshold/End (Green/Red) Inset	06	ATG ZA280
Taxiway Fittings (Blue)	5	PAL LED Blue
Hold Point (Yellow)	04	PAL LED Yellow

NOTE: These numbers do not include the required spares

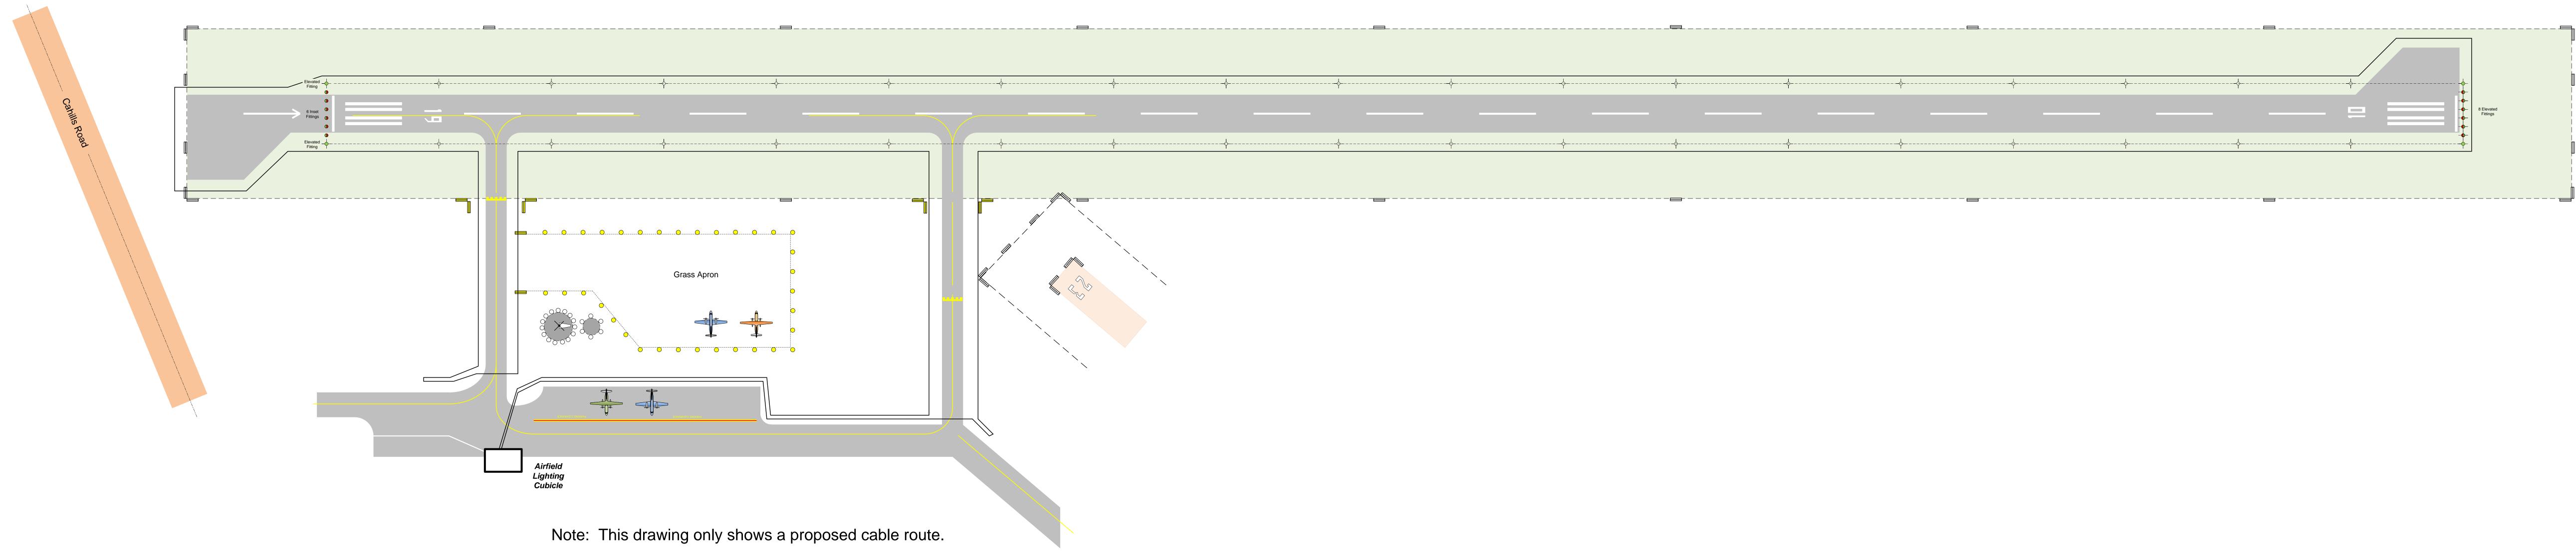

				<b>_</b>		
	1					1
	°	<u> </u>	<del>-</del> ^	- <del>-</del> Ŷ	Ŷ	Ŷ
, ,	Ļ	Ļ	L .	L .	Ţ	T
	(	······			Ŷ	φ======

